


REVISIONS				
ZONE	REV	DESCRIPTION	DATE	APPROVED

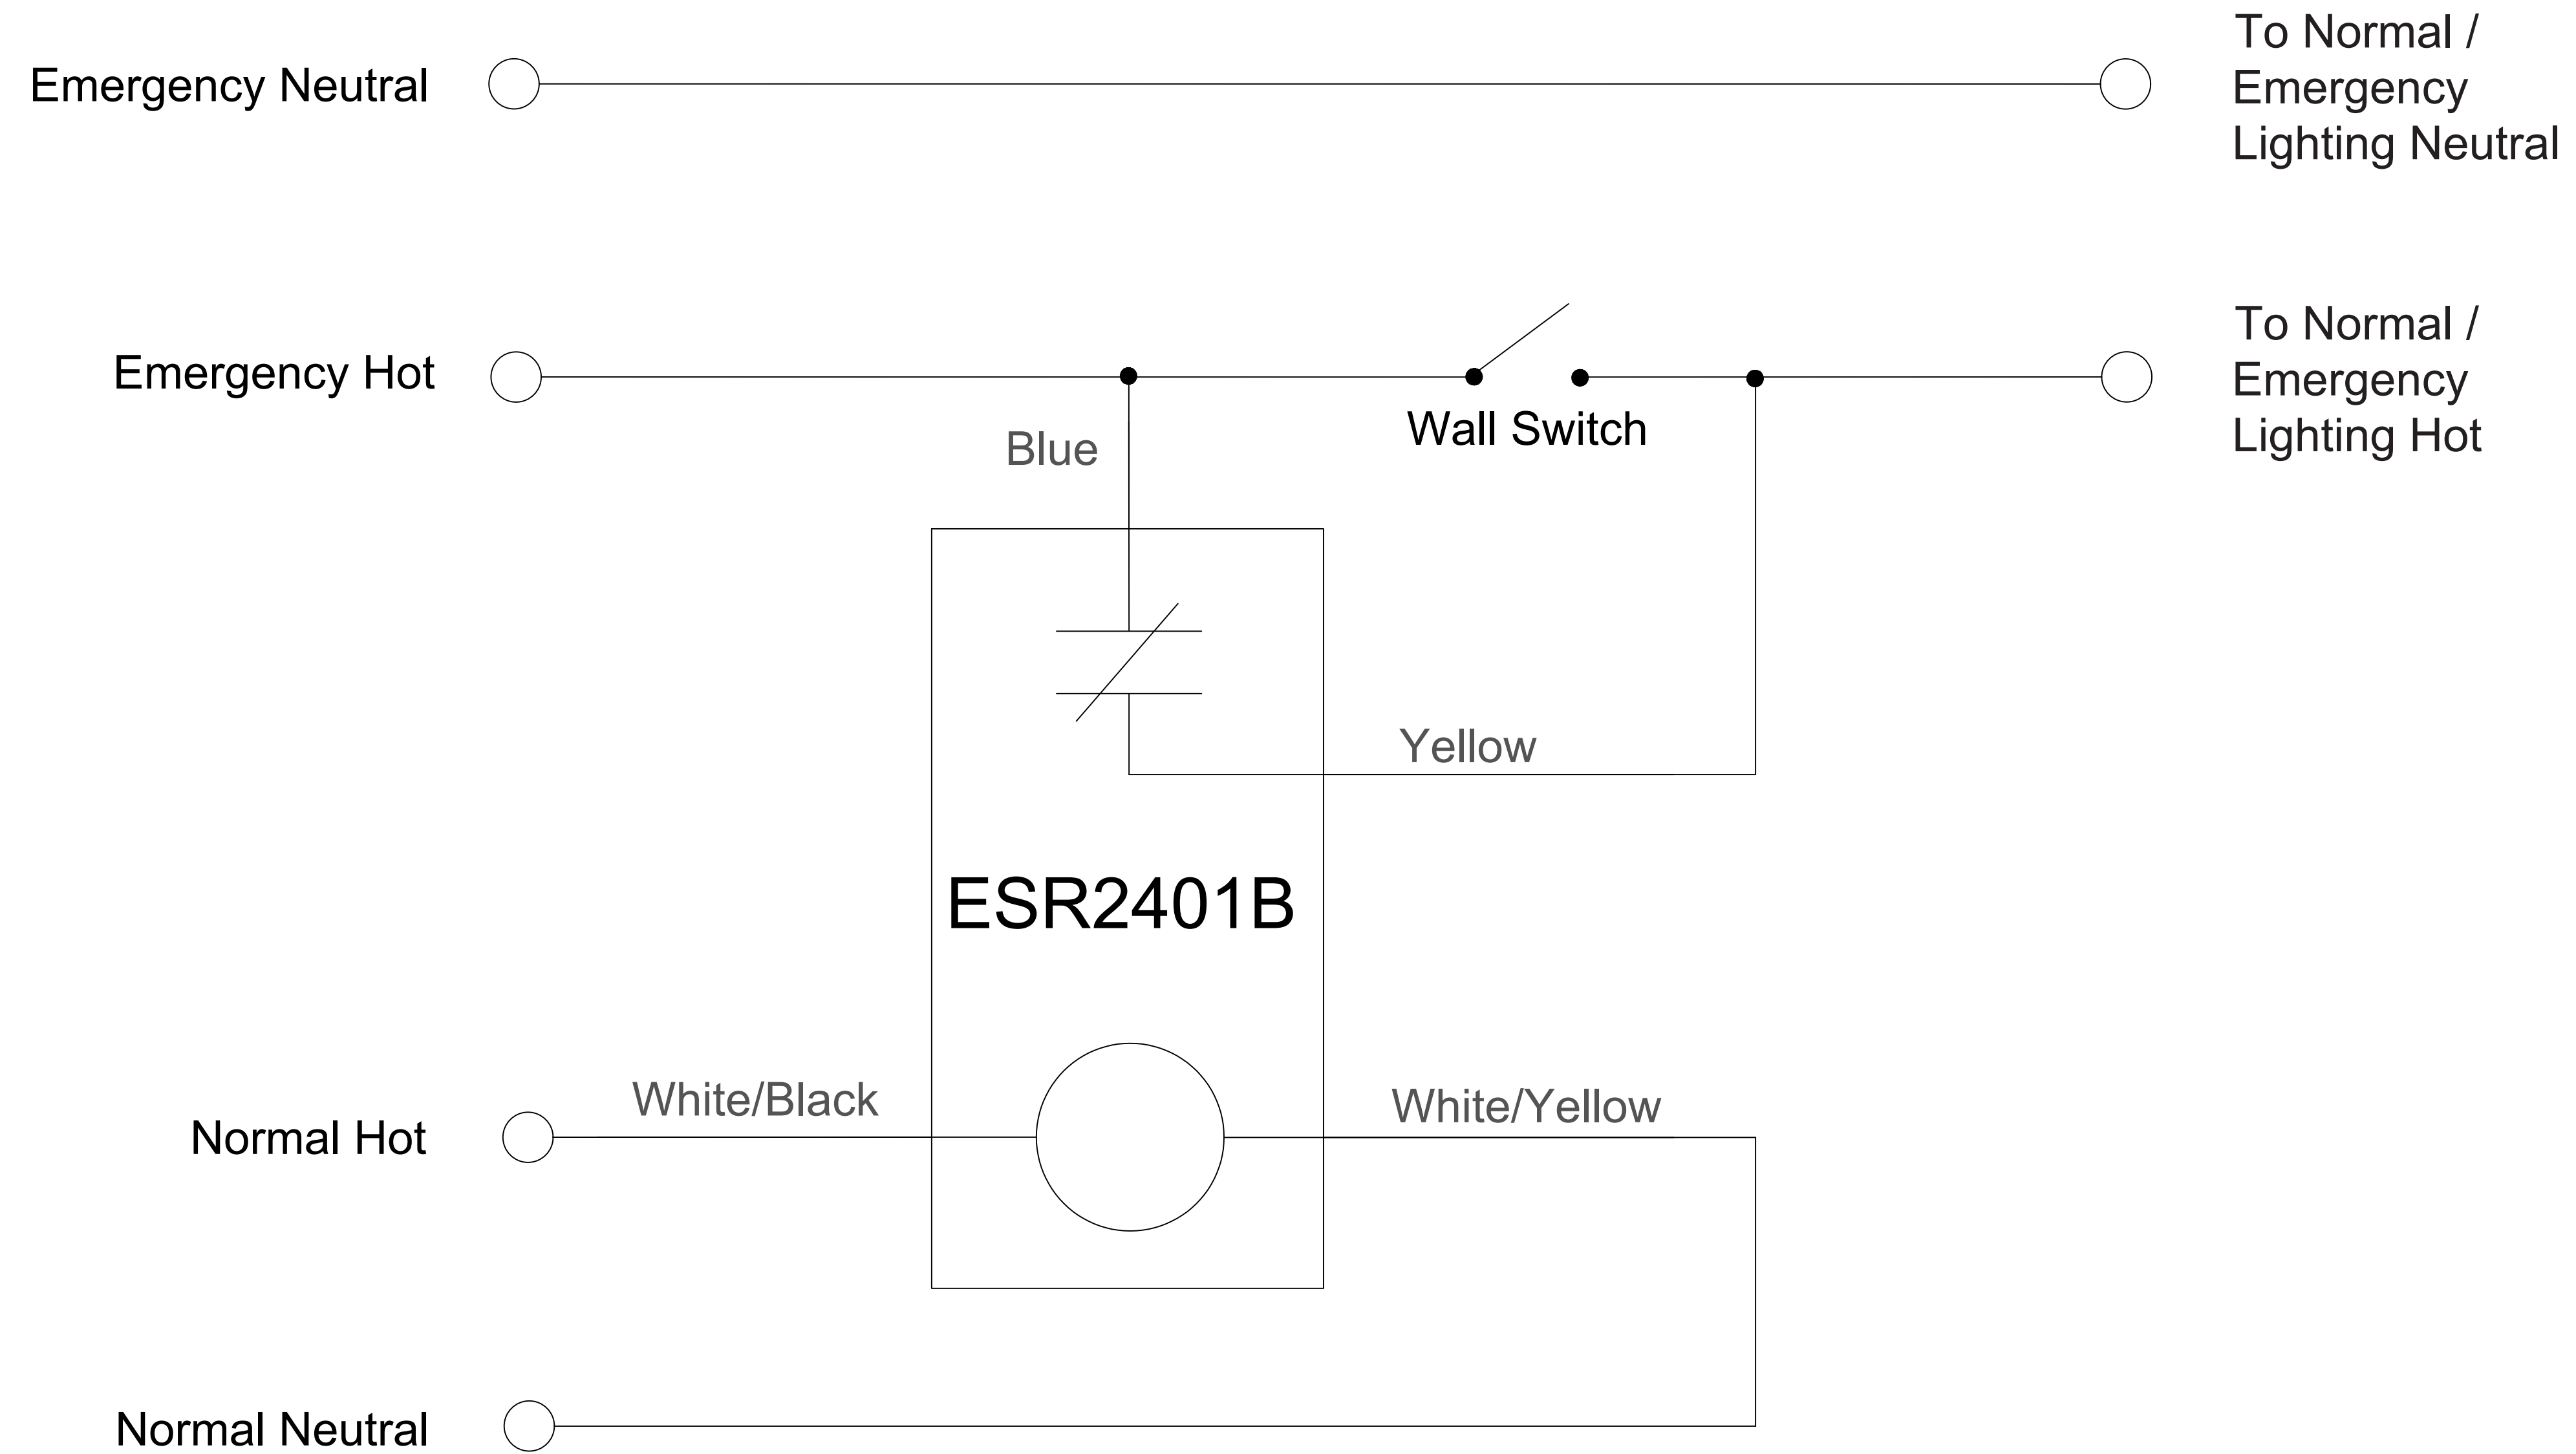

FINAME
 REVDATE
 USER

Functional Devices Inc. 101 Commerce Drive Sharpville, IN 46068 Phone: 1-800-888-5538 Fax: 1-765-883-7505	UL 924 Emergency Bypass/Shunt Application	
	<h1>ESR2401B</h1>	
C.L.B. April 5, 2017	DWG NO. 9068-0220	REV